


OVERALL SITE PLAN

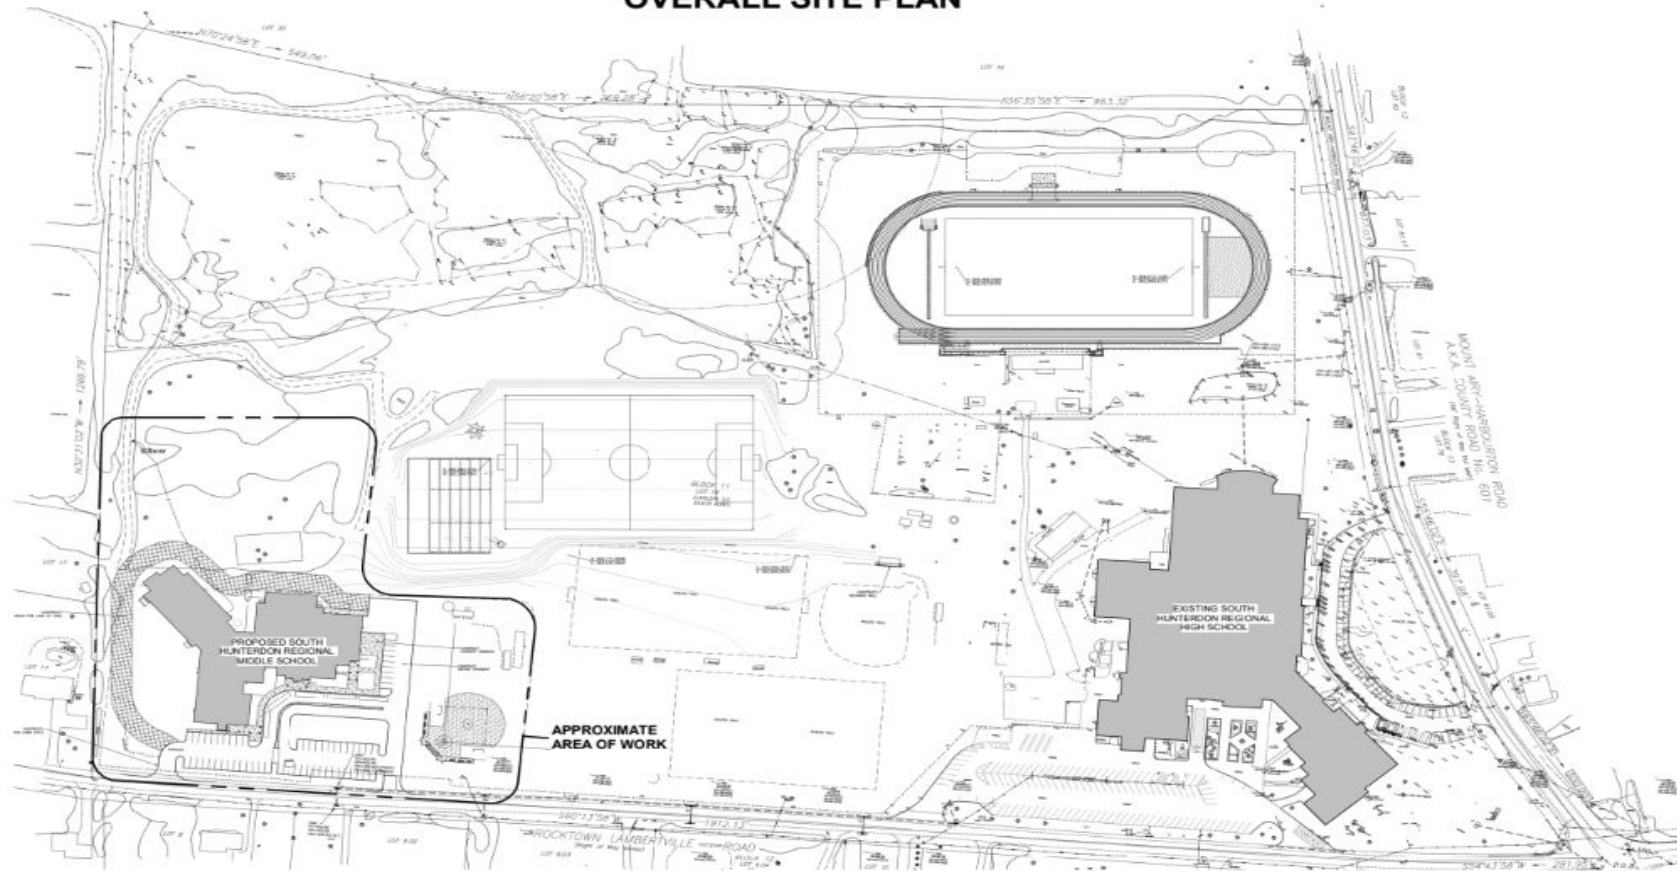

1 SITE LOCATION PLAN - CAMPUS
SCALE: 1" = 80'-0"



NO WORK PLANNED AT ANY OTHER
AREAS OF THE CAMPUS

SITE PLAN - WELL & SEPTIC

